
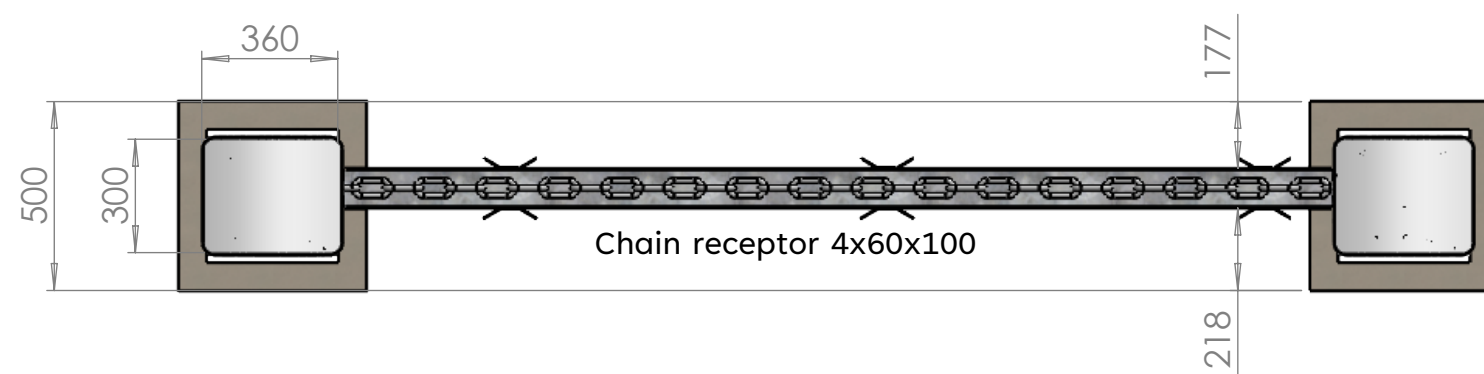
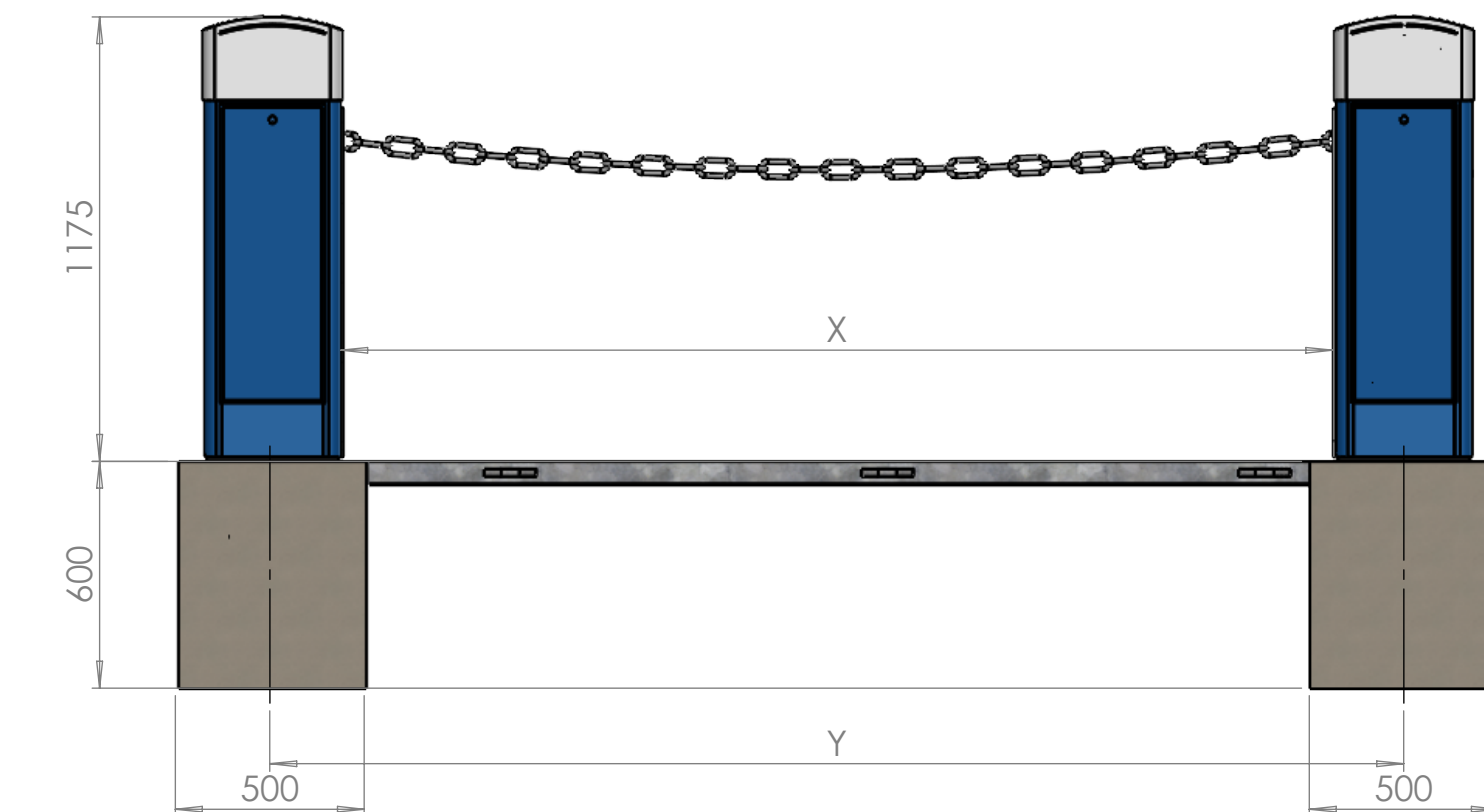


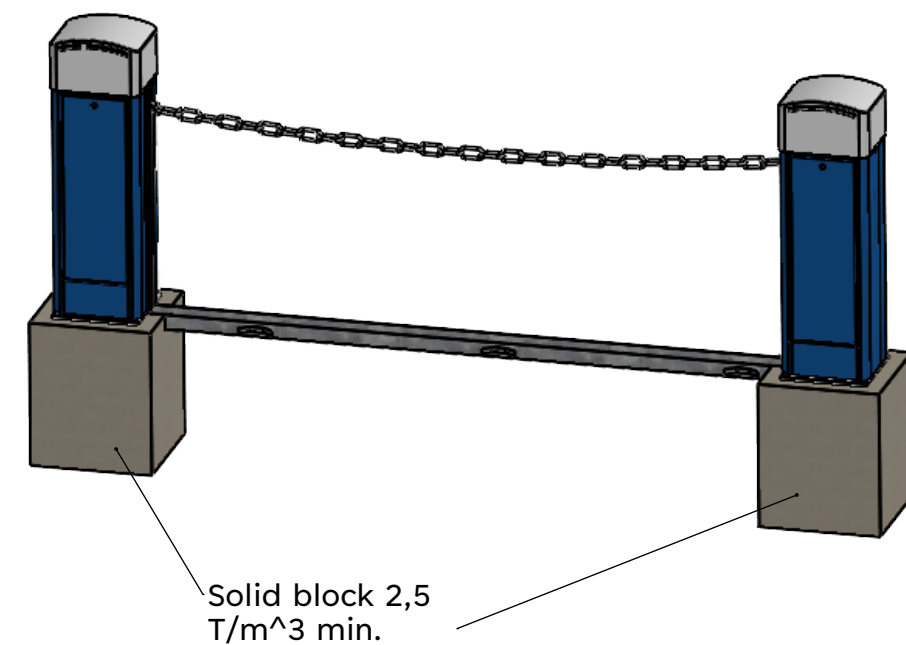

Chain length	Passage width	Distance between block centers
3500	3000	3376
4000	3500	3876
4500	4000	4376
5000	4500	4876
5500	5000	5376
6000	5500	5876
6500	6000	6376
7000	6500	6876
7500	7000	7376
8000	7500	7876
8500	8000	8376
9000	8500	8876
9500	9000	9376
10000	9500	9876
10500	10000	10376

-	-	-	-	CE PLAN EST LA PROPRIETE DE LA BARRIERE AUTOMATIQUE. REPRODUCTION OU COMMUNICATION A DES TIERS INTERDITE.			
-	-	-	-	Dessiné par: WM	Date: 30/05/22	Matière:	Peinture:
-	-	-	-	Tolérance générale suivant ISO 2768	Classe : mK	Traitement:	Section:
-	-	-	-	 Tel: 04.78.86.02.86 Fax: 04.78.51.18.76 www.barriere-automatique.com			
B	ADD BARREL HEIGHT	WM	30/05/22	Désignation : Implantation LBC10 v2020 Echelle 1:50 Format A3			
A	CREATION	WM	10/06/20				
IND PLAN	MODIFICATION MOTIVATING THE INDEX EVOLUTION	FAIT PAR	DATE	451 chemin de Champivost - BP85 69579 LIMONEST Cedex	Numero Interne PLCL014107	Indice B	1/1